


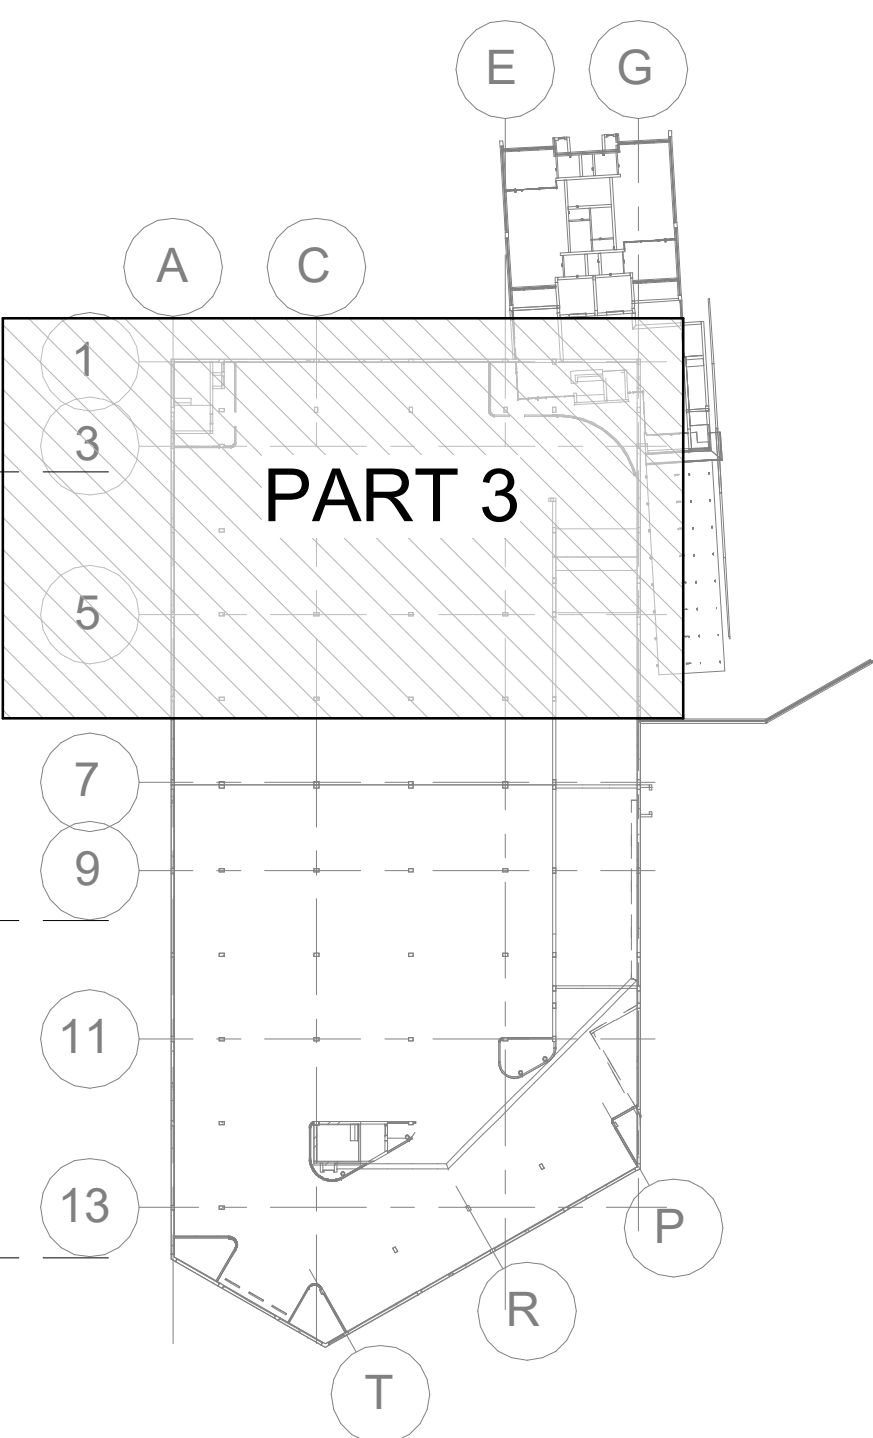

SCALE1 : 700

[illegible]

DESIGNED BY	
NAME	G Minnaar
Reg No.	
CHECKED BY	
NAME	G Minnaar
Prof Reg No.	970287
DRAWN BY	
NAME	PDP

DRAWING DESCRIPTION

BUILDING 11
ROOF LAYOUT
PART 3

SCALE : AS SHOWN		
DRAWING NUMBER	REVISION	SHEET SIZE
21905 - 1116	4	A1

SETTING OUT OF WALLS TO BE BUILT ACCORDING TO ARCHITECTURAL DRAWINGS.
ANY DISCREPANCY TO BE BROUGHT TO ENGINEERS ATTENTION.

LEVEL DATA : BUILDING

BUILDING LEVELS

BUILDINGS 6A, 6B 7 & 8 FINISHED FLOOR LEVEL (UFFL): 1670,880

NOTE:

- DRAWN BUILDING UFFL 0.000 = 1670,880
(UNFINISHED FLOOR LEVEL ON SECTIONS ARE
DRAWN AS "0.000")
- ALL LEVEL VALUES ARE MEASURED RELATIVE
TO THE UNFINISHED FLOOR LEVEL OF "0.000"

NOTE:
ALL NOTES REFER TO DWG NR 21377/000
UNLESS OTHERWISE STATED

